


- 1/2" I.R.P.
- 1/4" I.R.P.
- 3/4" I.R.P.
- WOOD FENCE
- WIRE FENCE
- CHAIN LINK FENCE
- SADDLE IRON FENCE
- SCALE 1"

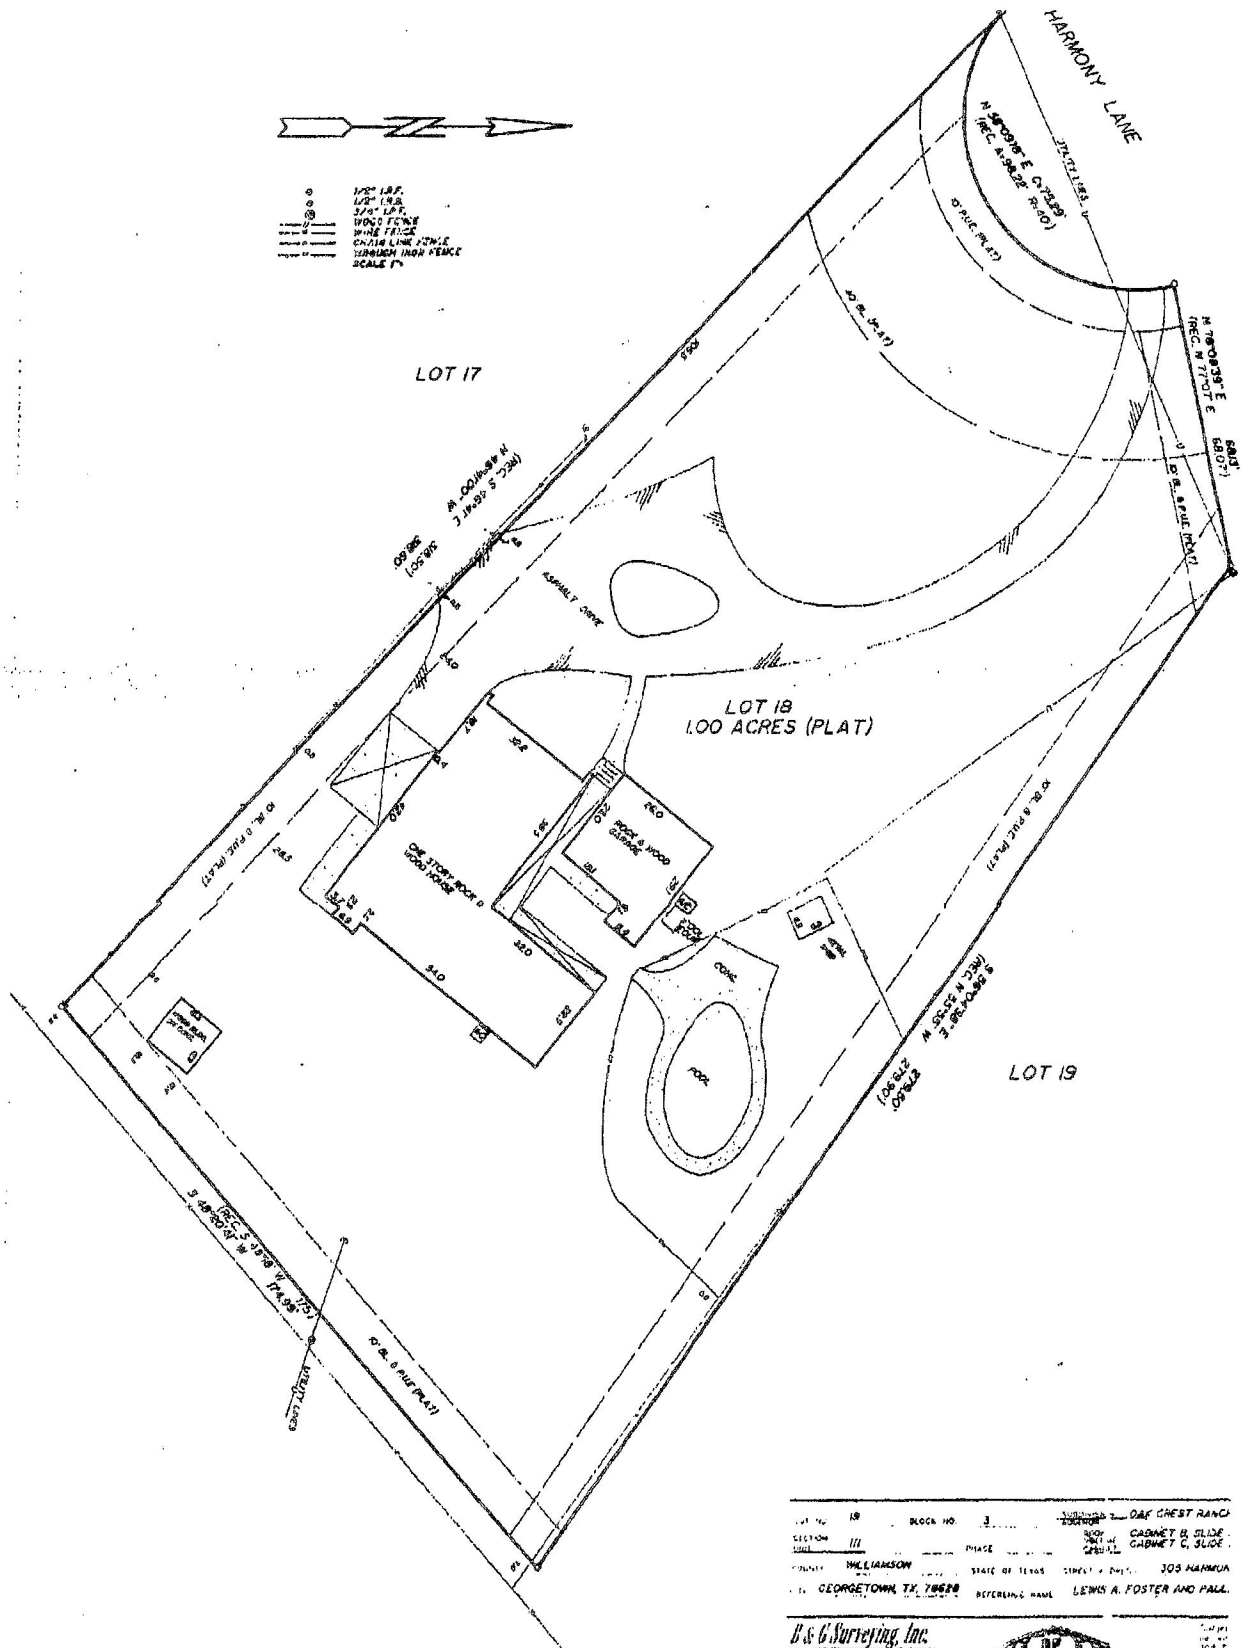

LOT NO. 18 BLOCK NO. 3 SUBDIVISION DAK CREST RANCH
 SECTION III PLACE PART OF
 COUNTY WILLIAMSON STATE OF TEXAS COUNTY 303 NANNAN
 GEORGETOWN TX 78628 REFERENCED MAP LEWIS A. FOSTER AND HALL

B & G Surveying, Inc.

Surveyor M. Garza R.L.S.



TO THE REGISTER AND TO THE COUNTY CLERK OF THE COUNTY OF WILLIAMSON TEXAS
 GEORGETOWN TITLE CO. &
 STEWART TITLE GUARANTY COMPANY

03-25-96